

# City of Watsonville's & Santa Cruz County's Landfill Gas System

## Legend

- Flex Fitting
- ⊕ Gas Valve
- ◆ Gas Well
- ⤴ Horizontal Well Head
- ⊙ Test Port

## Monitoring Wells

### Well Type


- GAS PROBE
- MONITORING
- PERIMETER

## Service Pipes

### Pipe Type


- ELECTRICAL
- GAS
- GAS CONDESCEND
- Stormwater Main

1 in = 400 ft

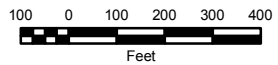

Prepared by Watsonville GIS Center 8/10/2017 (PWKS1022).

This Document is a graphic representation only of best available sources.  
The City of Watsonville assumes no responsibility for any errors.

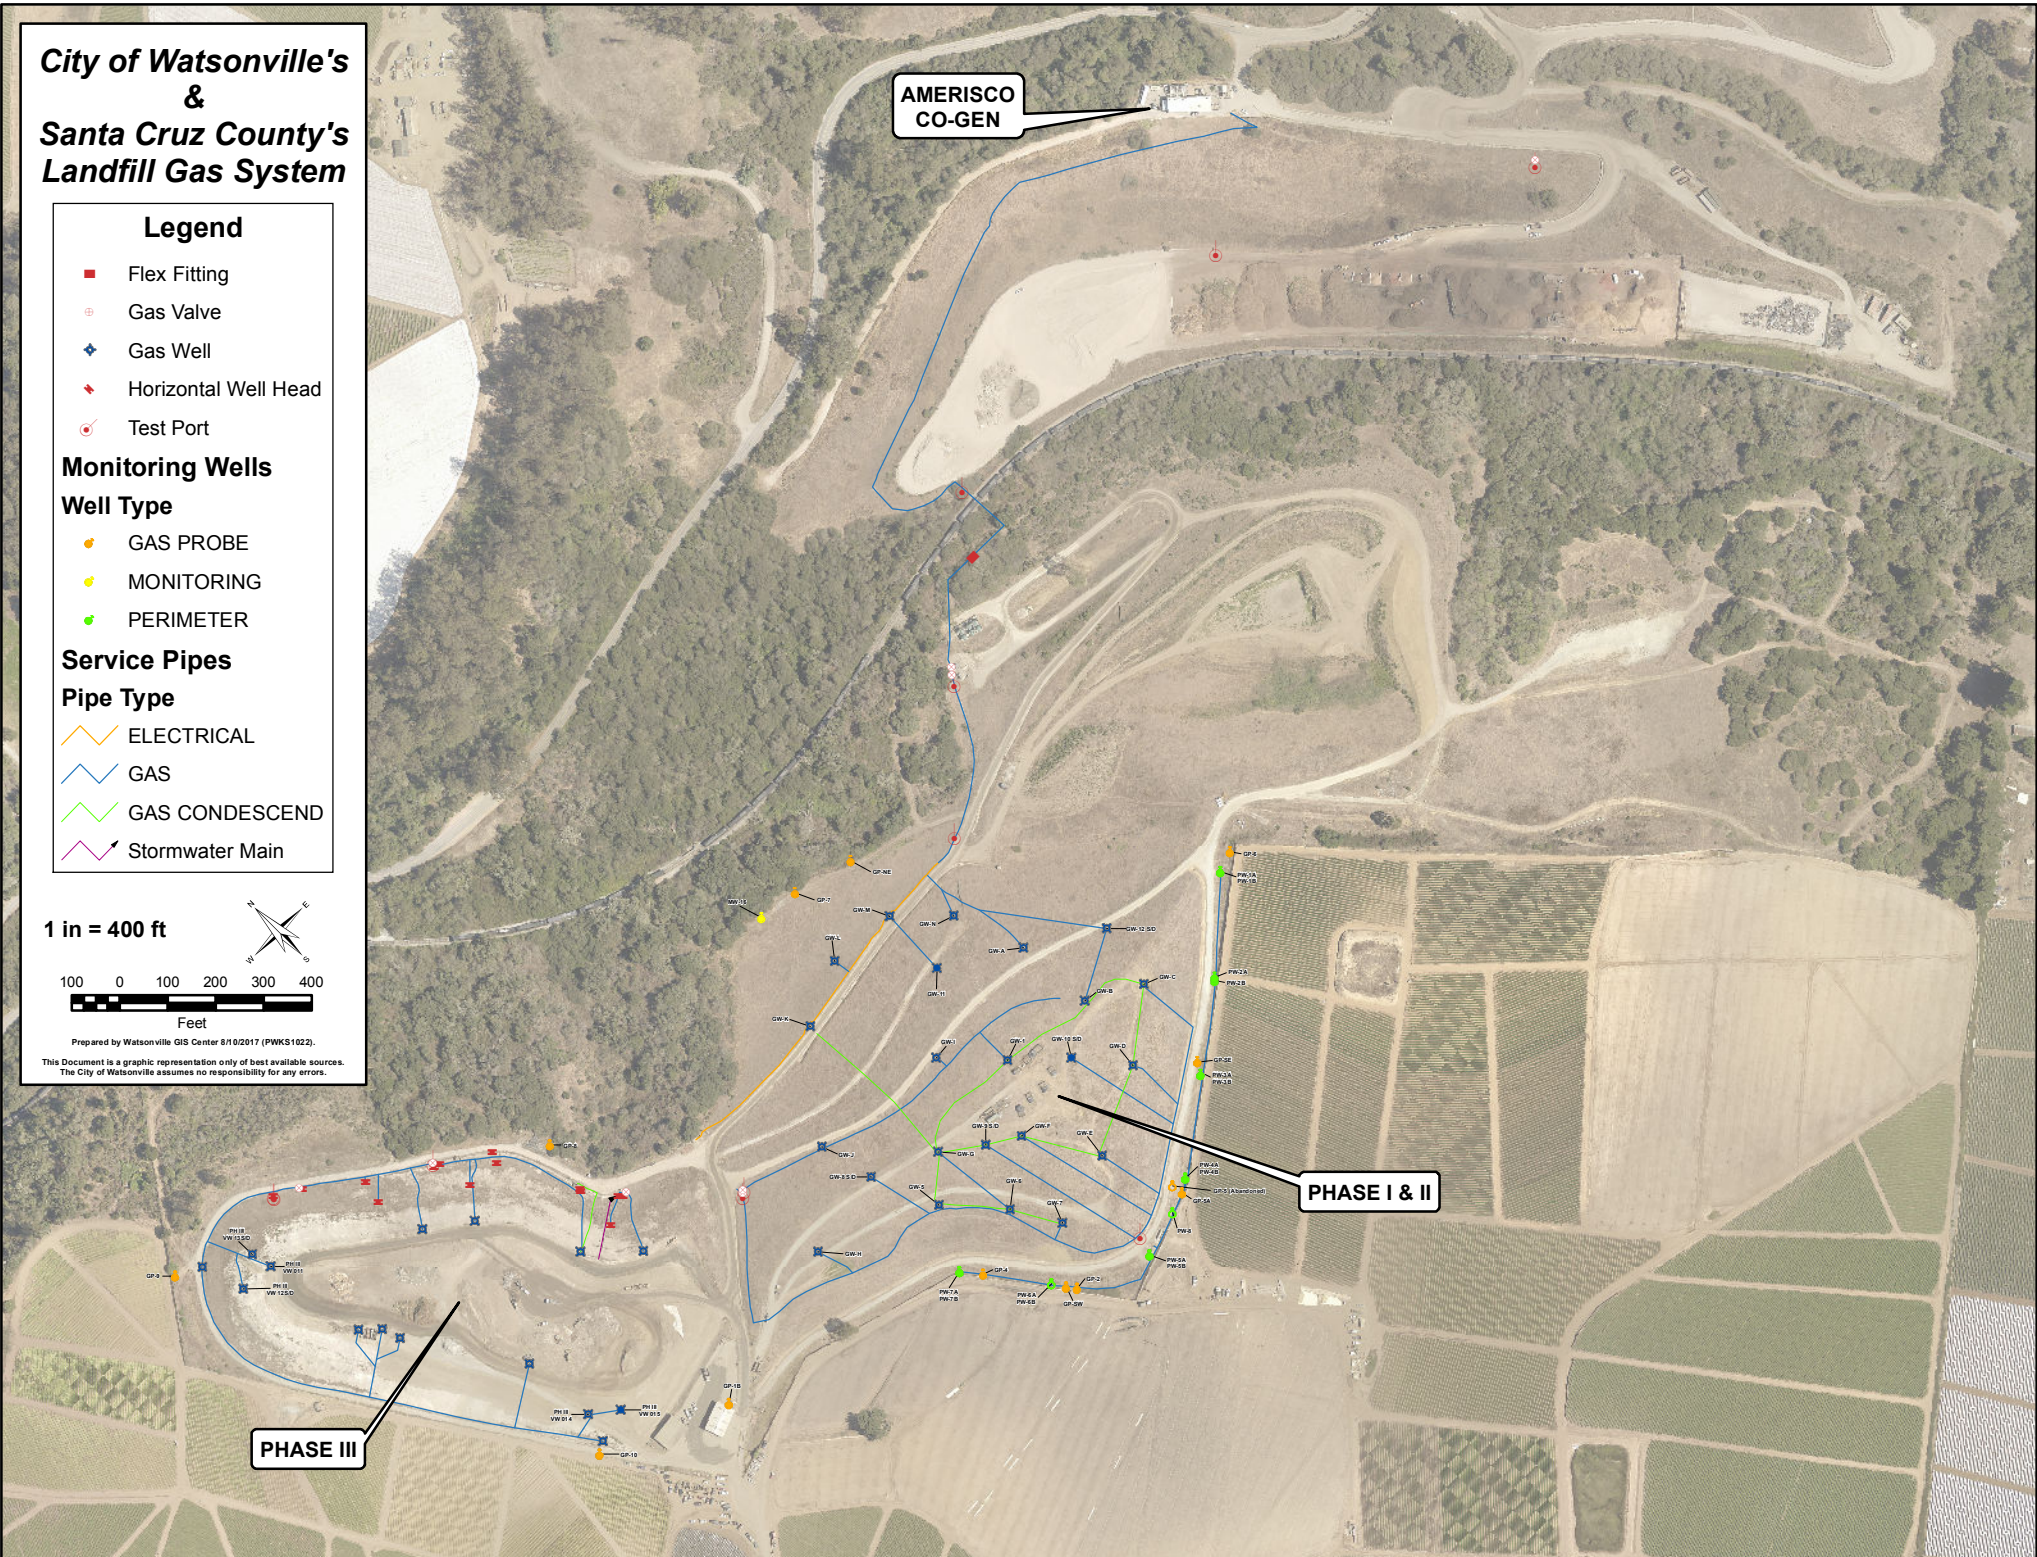

AMERISCO  
CO-GEN

PHASE I & II

PHASE III